


Organics - Fully Adhered Membrane - Cover Board(RB) - Insulation(RB) - Concrete Deck (New or Tear-Off)

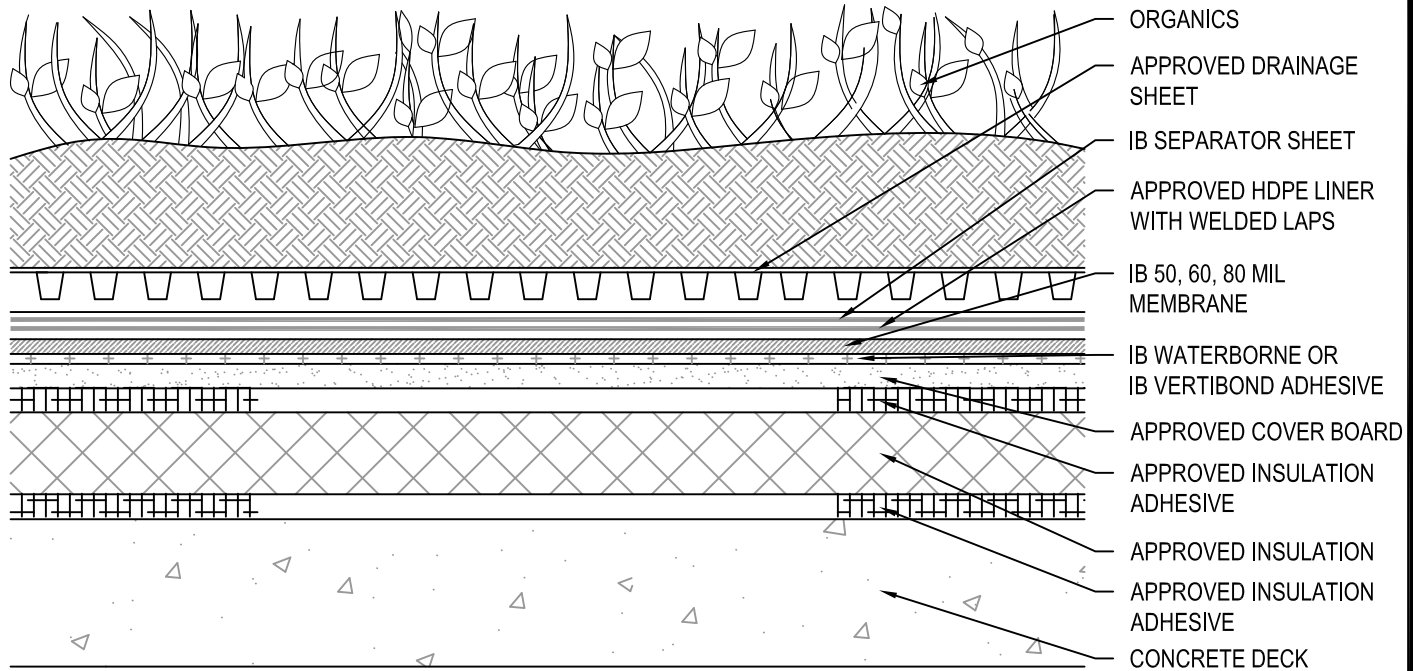

Deck Type	Cover Board / Insulation			50, 60, or 80 Mil PVC	Max. Design Pressure**
	Type	Insulation Adhesive	Attachment	Attachment	
<input type="checkbox"/> Structural Concrete	Approved Cover Board & Approved Insulation	IB Rapid Set Insulation Adhesive	Four continuous ribbons, Min. 1/2" to 3/4" wide 12" o.c.	IB Waterborne or IB Vertibond Adhesive	-257.5 psf (Class 515)
<input type="checkbox"/> Structural Concrete	Approved Cover Board & Approved Insulation	OlyBond 500 (Spotshot) Insulation Adhesive	Four continuous ribbons, Min. 3/4" to 1" wide 12" o.c.	IB Waterborne or IB Vertibond Adhesive	-257.5 psf (Class 515)
<input type="checkbox"/> Structural Concrete	Min. 1/4" Securock Gypsum-Fiber Roof Board & Approved Insulation	IB Rapid Set Insulation Adhesive	Four continuous ribbons, Min. 1/2" to 3/4" wide 12" o.c.	IB Waterborne or IB Vertibond Adhesive	-267.5 psf (Class 535)
<input type="checkbox"/> Structural Concrete	Min. 1/4" Securock Gypsum-Fiber Roof Board & Approved Insulation	OlyBond 500 (Spotshot) Insulation Adhesive	Four continuous ribbons, Min. 3/4" to 1" wide 12" o.c.	IB Waterborne or IB Vertibond Adhesive	-267.5 psf (Class 535)

Approved Cover Board: 1/2" AC Foam HS Cover Board & 1/4" DensDeck Prime

Approved Insulation: IB Energy Board II & III or IB Approved UL Classified Polyisocyanurate Insulation, minimum 1" thickness.

** Refer to Substrate Resistance table for required pull-out values. Design pressures based on adhered IB roof membrane assembly FA-CB(RB)-IN(RB)-C. Refer to ANSI/SPRI RP-14 and garden roof component manufacturers for additional uplift design guidance.

For additional information about IB Roof Systems requirements, recommendations, installation details, approvals and limitations for the above assemblies, please refer to the latest edition of the IB Roof Systems Specifications Manual. For Technical Services please contact us at 800-426-1626.

Membranes:	Colors:	Warranties:	Warranty Lengths:
<input type="checkbox"/> 50 Mil Membrane	<input type="checkbox"/> White* <input type="checkbox"/> Cool Sand* <input type="checkbox"/> ChemGuard*	<input type="checkbox"/> Total System (NDL)	<input type="checkbox"/> 10 yr (50, 60, and 80 mil)
<input type="checkbox"/> 60 Mil Membrane	<input type="checkbox"/> Gray <input type="checkbox"/> Green <input type="checkbox"/> Red	<input type="checkbox"/> Warranty Plus	<input type="checkbox"/> 15 yr (50, 60, and 80 mil)
<input type="checkbox"/> 80 Mil Membrane	<input type="checkbox"/> Tan <input type="checkbox"/> Brown <input type="checkbox"/> Custom: _____	<input type="checkbox"/> Commercial Limited Material	<input type="checkbox"/> 20 yr (60 and 80 mil)
	* Meets CRRC, Title-24, & EnergyStar Standards	<input type="checkbox"/> Lifetime Residential Limited Material	<input type="checkbox"/> 25 yr (80 mil)

Submitted By:
 Address:
 Telephone:

Project Name:
 Address:

