


## Mechanically Attached Membrane - 3 Layers Fire Sheet - Wood Deck (New or Tear-Off)

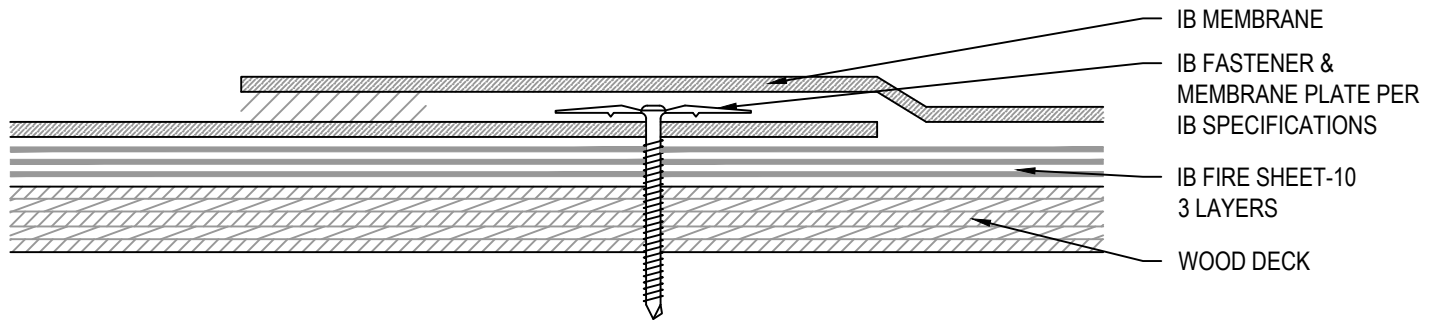

Fire Rating / Max. Slope	Deck Type	Fire Sheet		IB Membrane		Max. Design Pressure**
		Type	Attachment	Fasteners	Attachment	
<input type="checkbox"/> Class 'A' 2" : 12"	7/16" OSB	IB Fire Sheet-10	IB SD #12, IB 3" Insulation Plate (Preliminarily Attached)	IB HD #14 or IB XHD #15, IB 2" Barbed Seam Plate	In-Seam 6" o.c. x 67"	Minimum Req. for IB Warranty
<input type="checkbox"/> Class 'A' 2" : 12"	1/2" Plywood	IB Fire Sheet-10	IB SD #12, IB 3" Insulation Plate (Preliminarily Attached)	IB HD #14 or IB XHD #15, IB 2" Barbed Seam Plate	In-Seam 12" o.c. x 67"	Minimum Req. for IB Warranty
<input type="checkbox"/> Class 'A' 2" : 12"	5/8" OSB	IB Fire Sheet-10	IB SD #12, IB 3" Insulation Plate (Preliminarily Attached)	IB HD #14 or IB XHD #15, IB 2" Barbed Seam Plate	In-Seam 12" o.c. x 67"	Minimum Req. for IB Warranty
<input type="checkbox"/> Class 'A' 2" : 12"	1/2" Plywood	IB Fire Sheet-10	IB SD #12, IB 3" Insulation Plate (Preliminarily Attached)	IB HD #14, IB 2" Barbed Seam Plate	In-Seam 6" o.c. x 67"	-37.5 psf (Class 75)
<input type="checkbox"/> Class 'A' 2" : 12"	5/8" Plywood	IB Fire Sheet-10	IB SD #12, IB 3" Insulation Plate (Preliminarily Attached)	IB HD #14, IB 2" Barbed Seam Plate	In-Seam 12" o.c. x 67"	-30.0 psf (Class 60)
<input type="checkbox"/> Class 'A' 2" : 12"	5/8" Plywood	IB Fire Sheet-10	IB SD #12, IB 3" Insulation Plate (Preliminarily Attached)	IB XHD #15, IB 2-3/8" Barbed Seam Plate	In-Seam 6" o.c. x 67"	-67.5 psf (Class 135)
<input type="checkbox"/> Class 'A' 2" : 12"	5/8" Plywood	IB Fire Sheet-10	IB SD #12, IB 3" Insulation Plate (Preliminarily Attached)	IB XHD #15, IB 2-3/8" Barbed Seam Plate	In-Seam 6" o.c. x 31"	-127.5 psf (Class 255)

\*\* Refer to Substrate Resistance table for required pull-out values.

For additional information about IB Roof Systems requirements, recommendations, installation details, approvals and limitations for the above assemblies, please refer to the latest edition of the IB Roof Systems Specifications Manual. For Technical Services please contact us at 800-426-1626.

Membranes:	Colors:	Warranties:	Warranty Lengths:
<input type="checkbox"/> 50 Mil Membrane	<input type="checkbox"/> White* <input type="checkbox"/> Cool Sand* <input type="checkbox"/> ChemGuard*	<input type="checkbox"/> Total System (NDL)	<input type="checkbox"/> 10 yr (50, 60, and 80 mil)
<input type="checkbox"/> 60 Mil Membrane	<input type="checkbox"/> Gray <input type="checkbox"/> Green <input type="checkbox"/> Red	<input type="checkbox"/> Warranty Plus	<input type="checkbox"/> 15 yr (50, 60, and 80 mil)
<input type="checkbox"/> 80 Mil Membrane	<input type="checkbox"/> Tan <input type="checkbox"/> Brown <input type="checkbox"/> Custom: _____	<input type="checkbox"/> Commercial Limited Material	<input type="checkbox"/> 20 yr (60 and 80 mil)
	* Meets CRRC, Title-24, & EnergyStar Standards	<input type="checkbox"/> Lifetime Residential Limited Material	<input type="checkbox"/> 25 yr (80 mil)

**Submitted By:**  
 Address:  
 Telephone:

**Project Name:**  
 Address:

